

Pierson Park

Tarrytown, New York



January 4, 2011

RGR Landscape

Pierson Park


Tarrytown, New York



RGR Landscape

Pierson Park

Tarrytown, New York

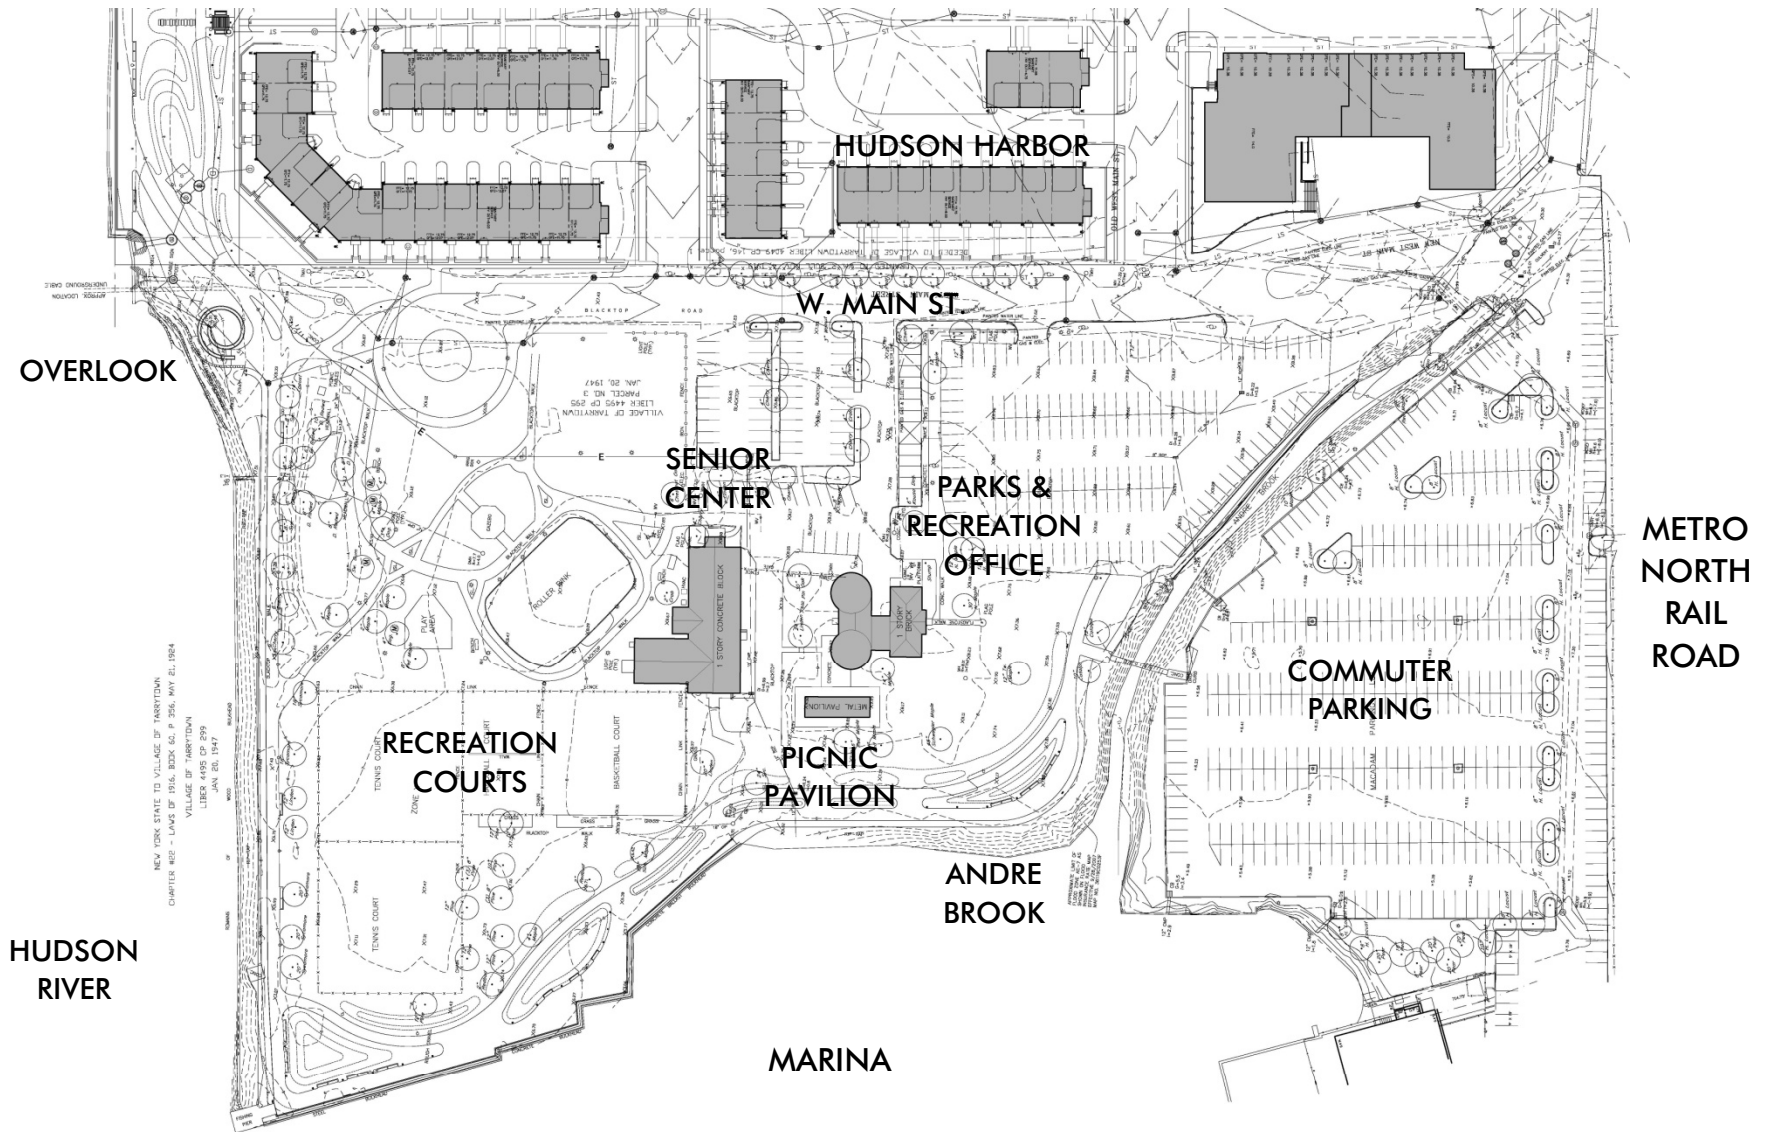

RGR Landscape

Pierson Park

Tarrytown, New York



RGR Landscape

Pierson Park

Tarrytown, New York



RGR Landscape

Pierson Park

Tarrytown, New York



RGR Landscape

Pierson Park

Tarrytown, New York



Pierson Park

Tarrytown, New York



METRO
NORTH
RAIL
ROAD

RGR Landscape

Pierson Park

Tarrytown, New York



RGR Landscape


Pierson Park

Tarrytown, New York



RGR Landscape


Pierson Park

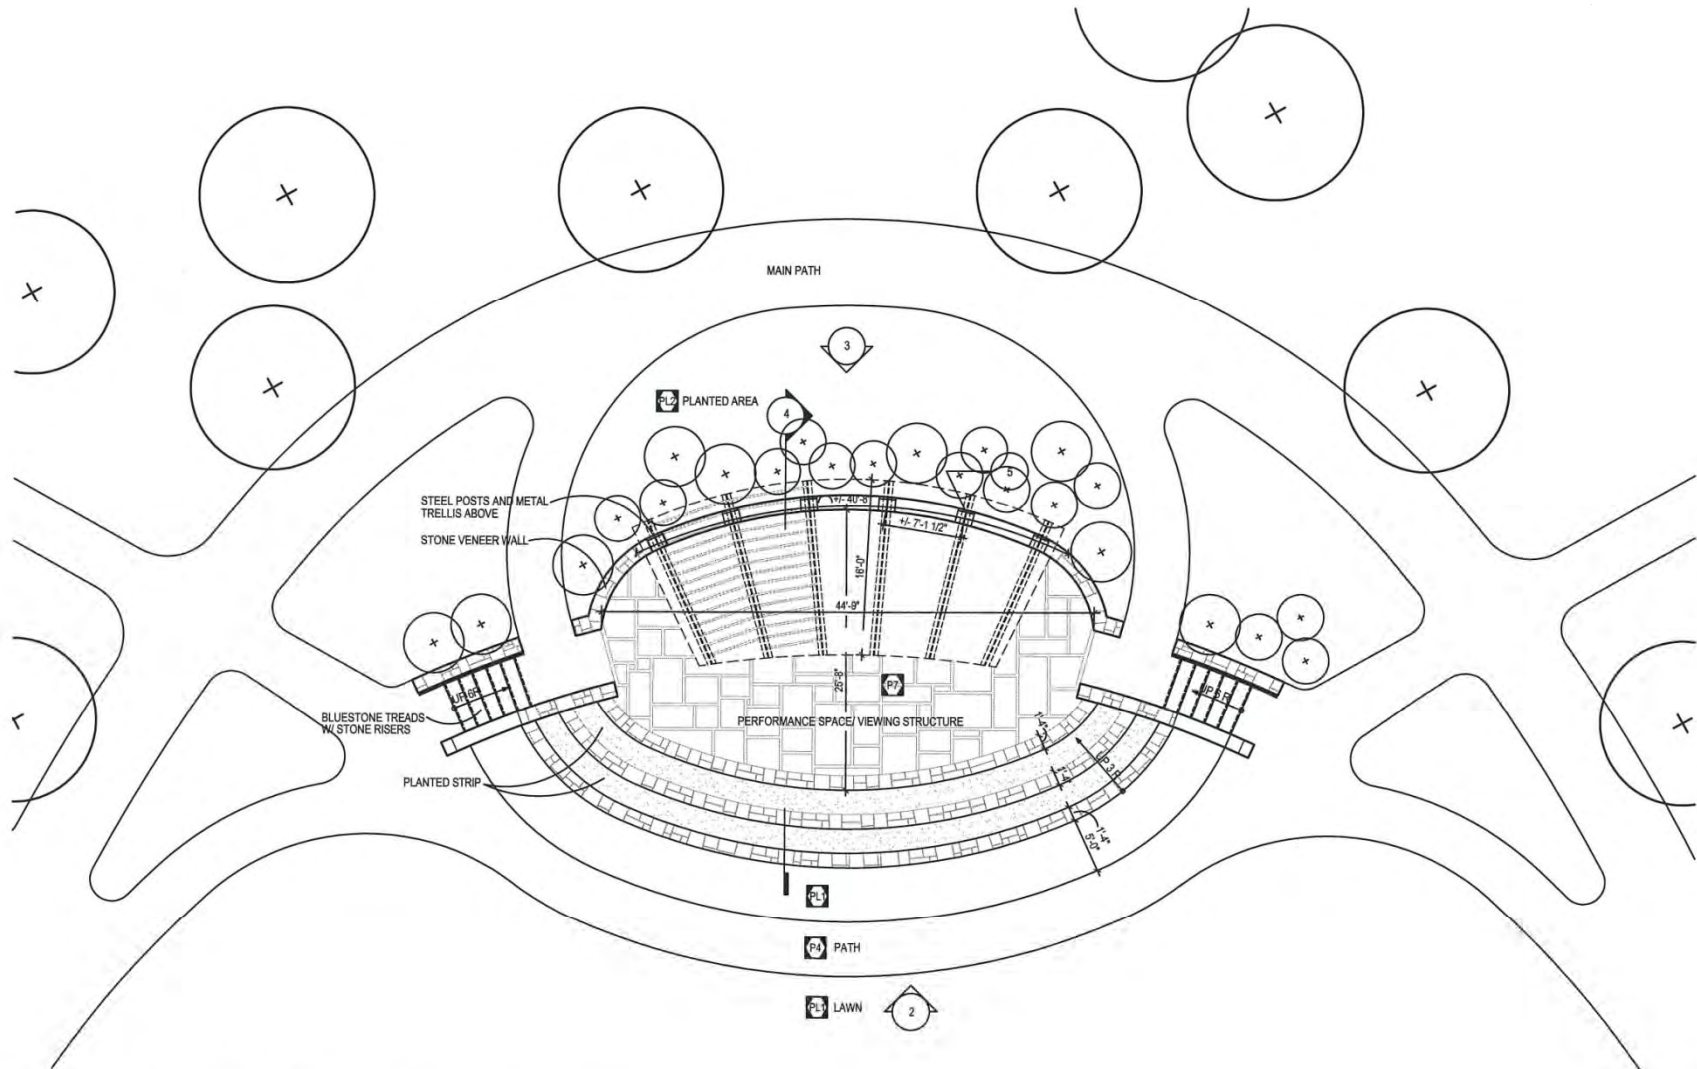

1 **PARTIAL PLAN - PERFORMANCE SPACE**
SCALE: 1/8" = 1'-0"

Pierson Park


Tarrytown, New York

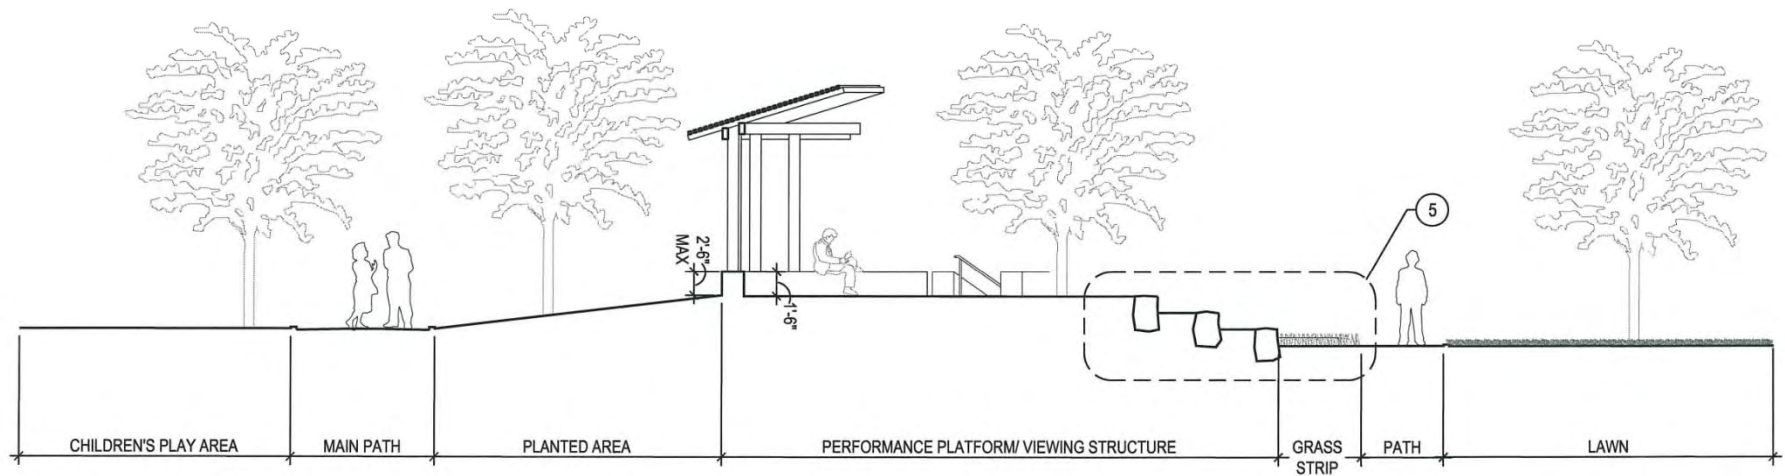

4 SITE SECTION
SCALE: 1/8" = 1'-0"

Pierson Park

Tarrytown, New York

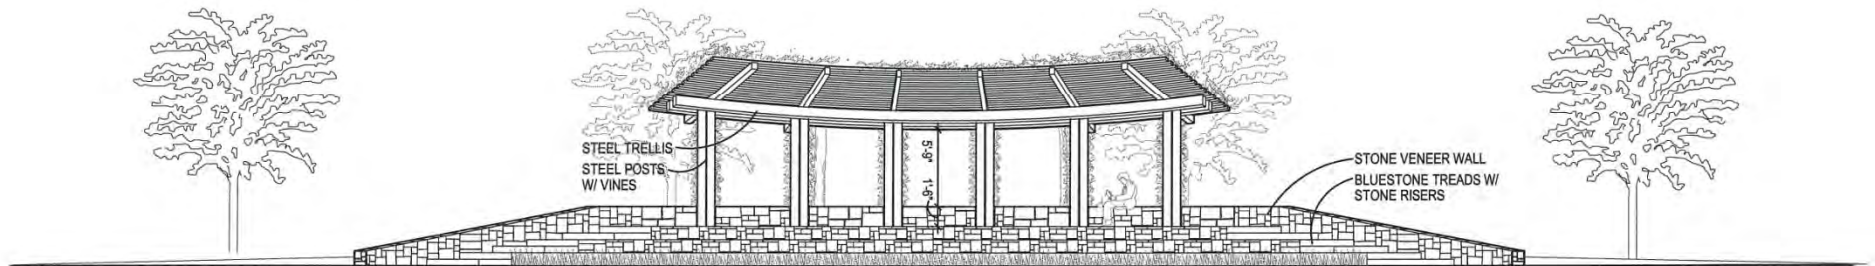

2 SOUTH ELEVATION
SCALE: 1/8" = 1'-0"

Pierson Park


Tarrytown, New York



RGR Landscape

Pierson Park

Tarrytown, New York

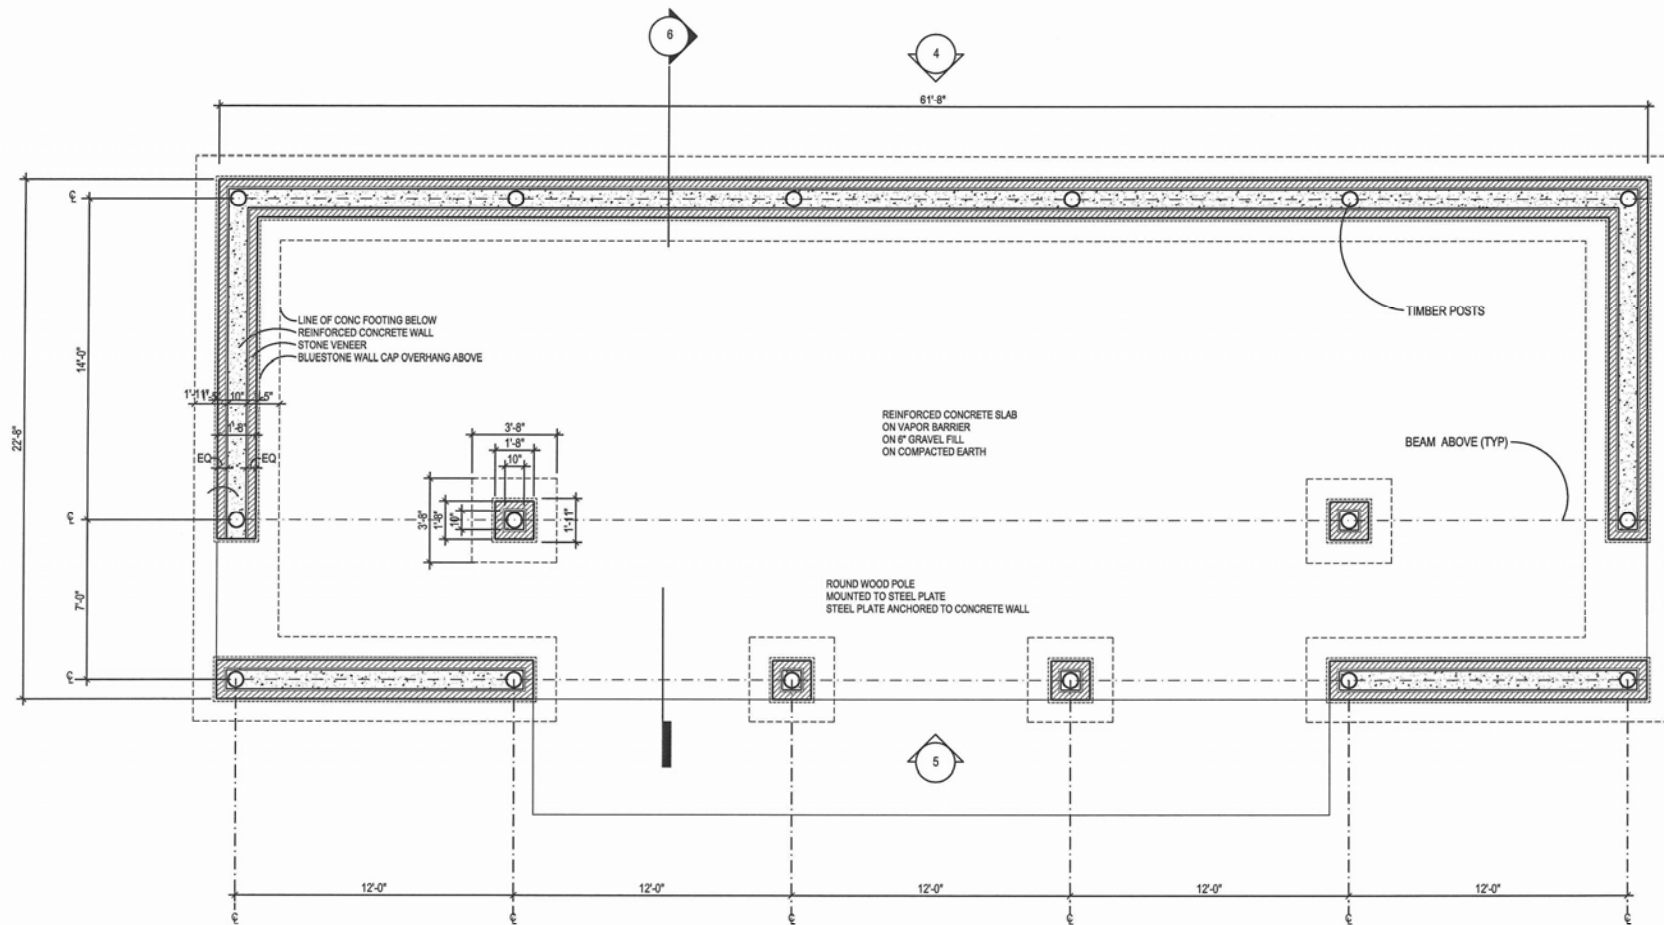


1 FLOOR PLAN
SCALE: 1/4" = 1'-0"



Pierson Park


Tarrytown, New York

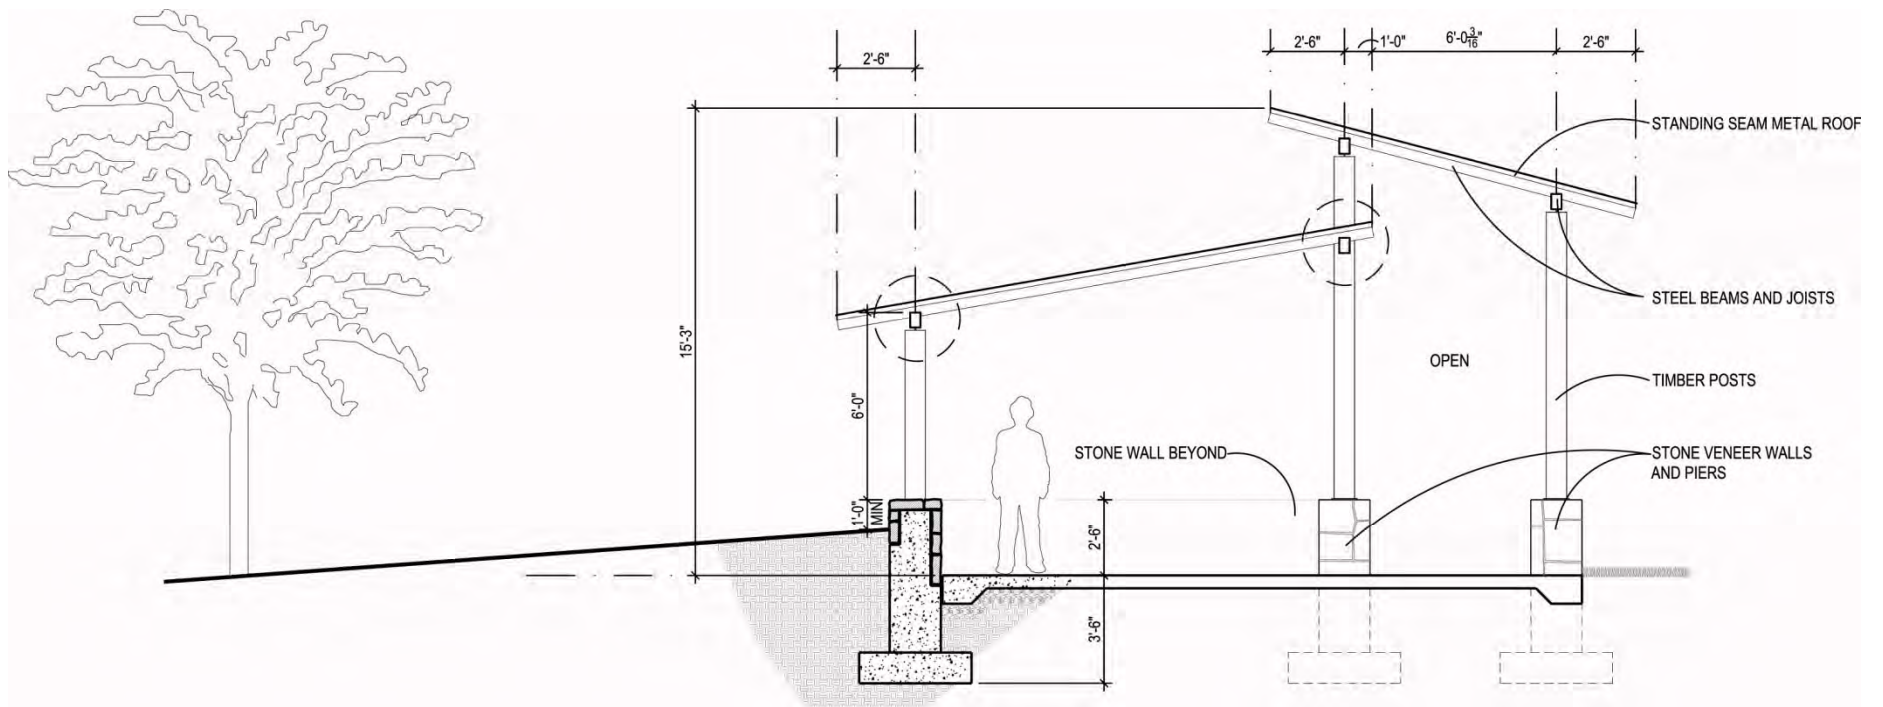

RGR Landscape

Pierson Park

Tarrytown, New York

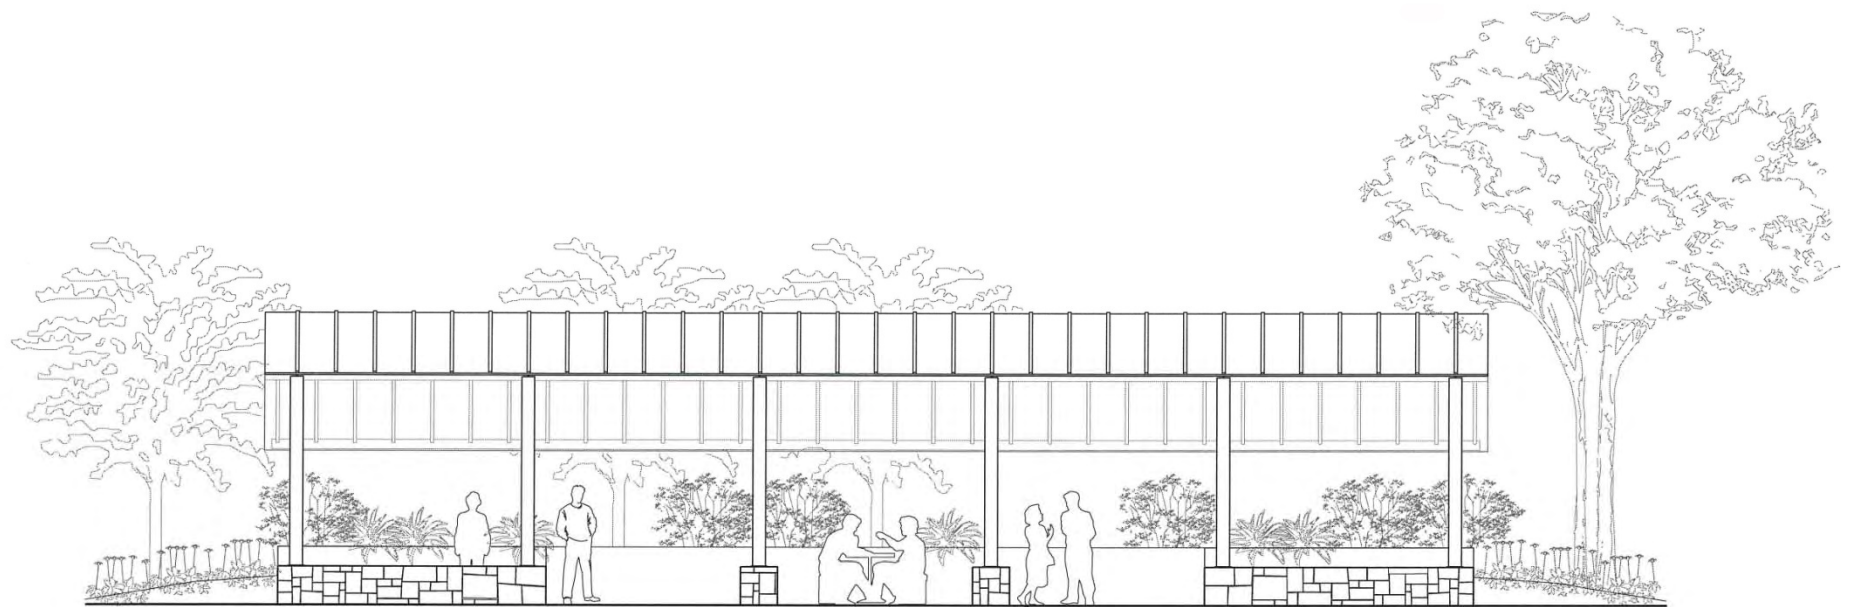

5 SOUTH ELEVATION
SCALE: 1/4" = 1'-0"

RGR Landscape


Pierson Park

Tarrytown, New York



RGR Landscape

Pierson Park

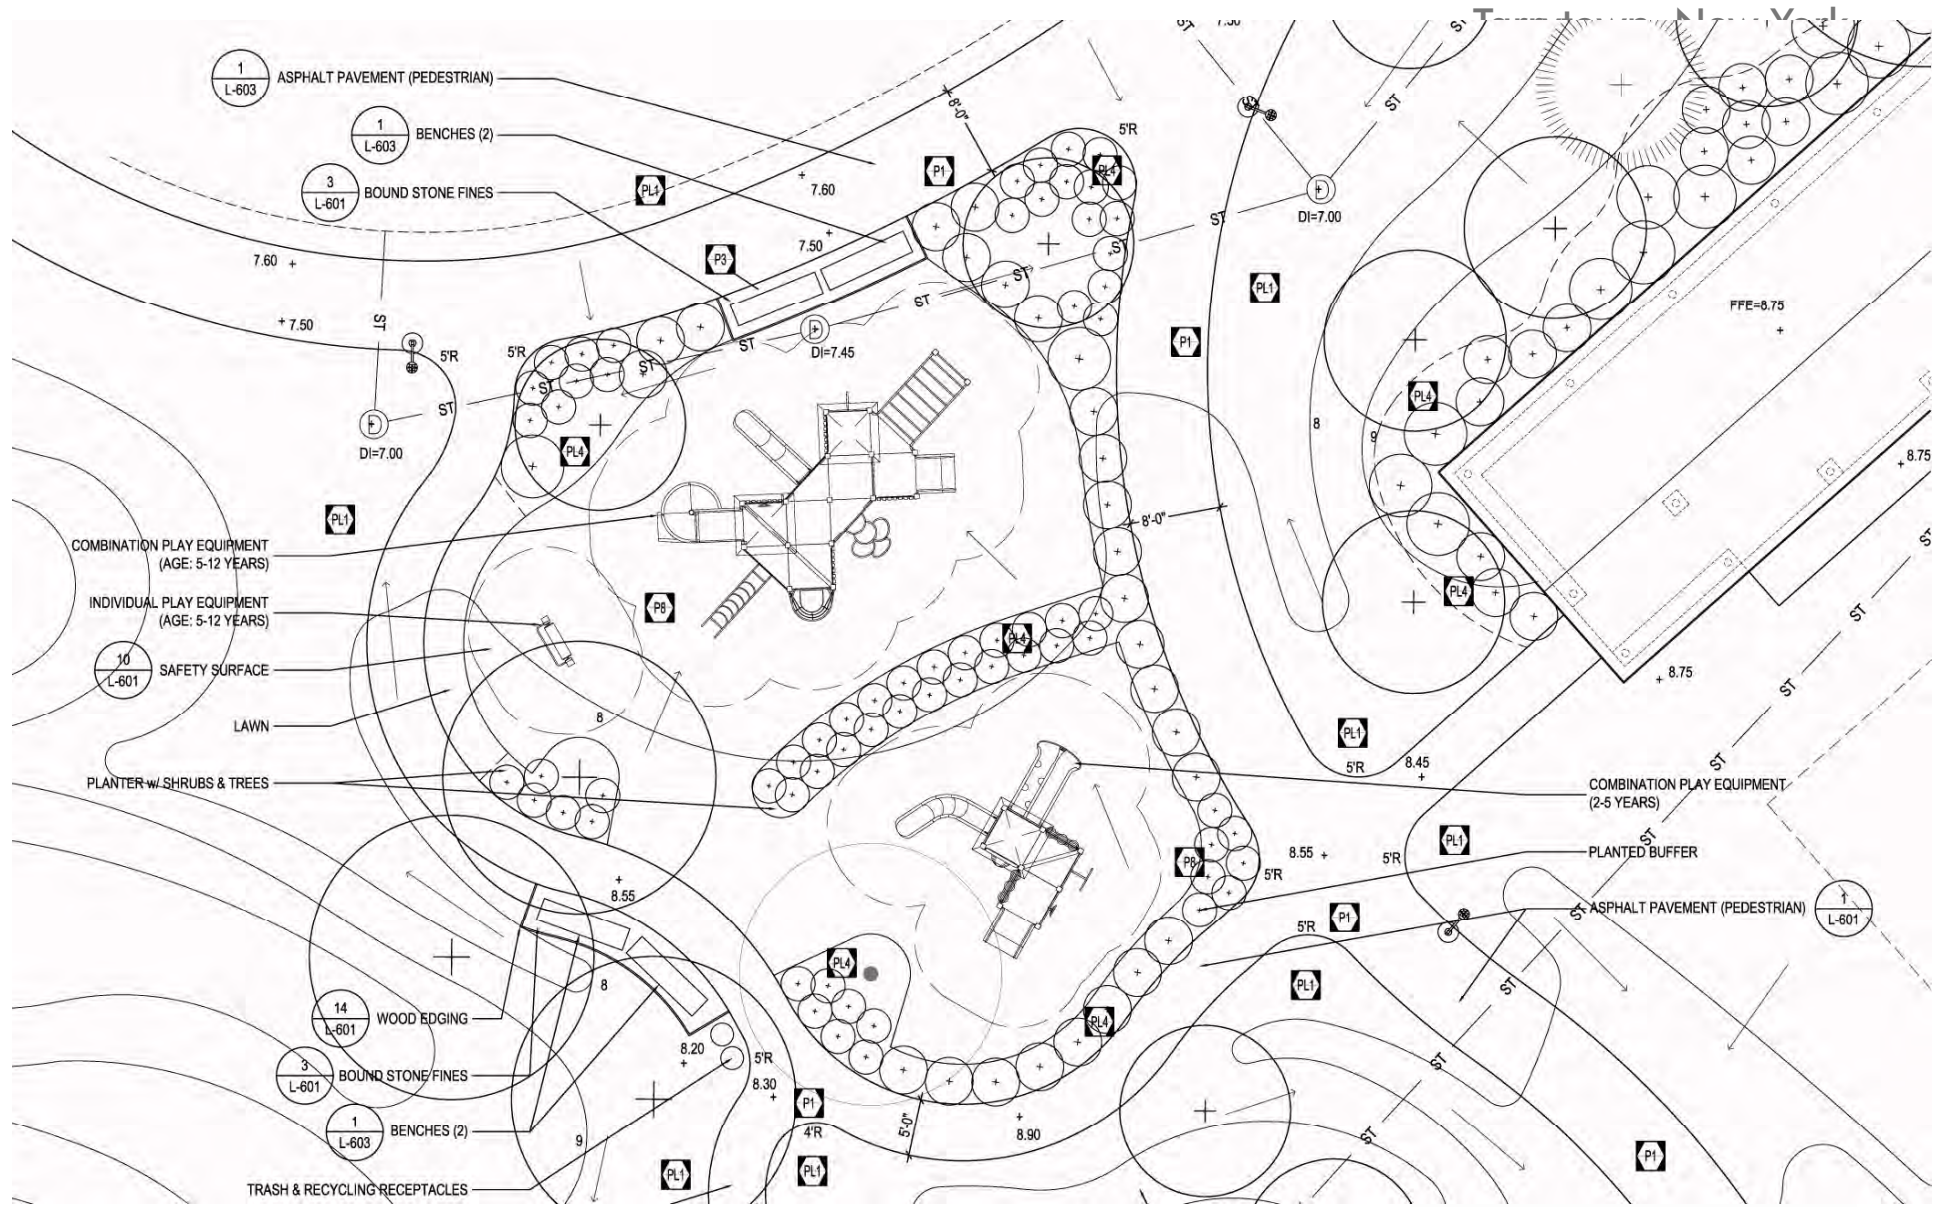

RGR Landscape

Pierson Park

Tarrytown, New York



Columbia Cascade Company

Makers of TimberForm® & PipeLine® Playground Equipment and Outdoor Fitness Systems, TimberForm Site Furniture and CycLoops® & CycLocker® Bicycle Management Products.

1300 S.W. Sixth Avenue, Suite 310
Portland, Oregon 97201-3464, U.S.A.
See more at www.timberform.com

Telephone 503/223-1157
Facsimile 503/223-4530
E-mail HQ@timberform.com

This drawing reveals the copyrighted intellectual property of Columbia Cascade Company U.S.A. Not for use by others without our express, written authorization.

Title:
TimberForm No. 4807-TF-M
Pierson Park
Tarrytown, NY

Signature Sites, LLC - Carle Place, NY

Drawn by: TB	Date: 12-27-10	Rev. by:	Date:	Scale: None
Drawing No.: P-10180-T				Sheet: 3 of 4

RGR Landscape

Pierson Park

Tarrytown, New York



Columbia Cascade Company

Makers of TimberForm® & PipeLine® Playground Equipment and
Outdoor Fitness Systems, TimberForm Site Furniture and
CycLoops® & CycLocker® Bicycle Management Products.

1300 S.W. Sixth Avenue, Suite 310
Portland, Oregon 97201-3464, U.S.A.
See more at www.timberform.com

Telephone 503/223-1157
Facsimile 503/223-4530
E-mail HQ@timberform.com

This drawing reveals the copyrighted intellectual property
of Columbia Cascade Company U.S.A. Not for use by
others without our express, written authorization.

Title:
TimberForm No. 4838-TF-M
Pierson Park
Tarrytown, NY


Signature Sites, LLC - Carle Place, NY

Drawn by:	Date:	Rev. by:	Date:	Scale:
TB	12-27-10	.	.	None
Drawing No.:				Sheet:
P-10180-T				4 of 4

RGR Landscape

Pierson Park

Tarrytown, New York

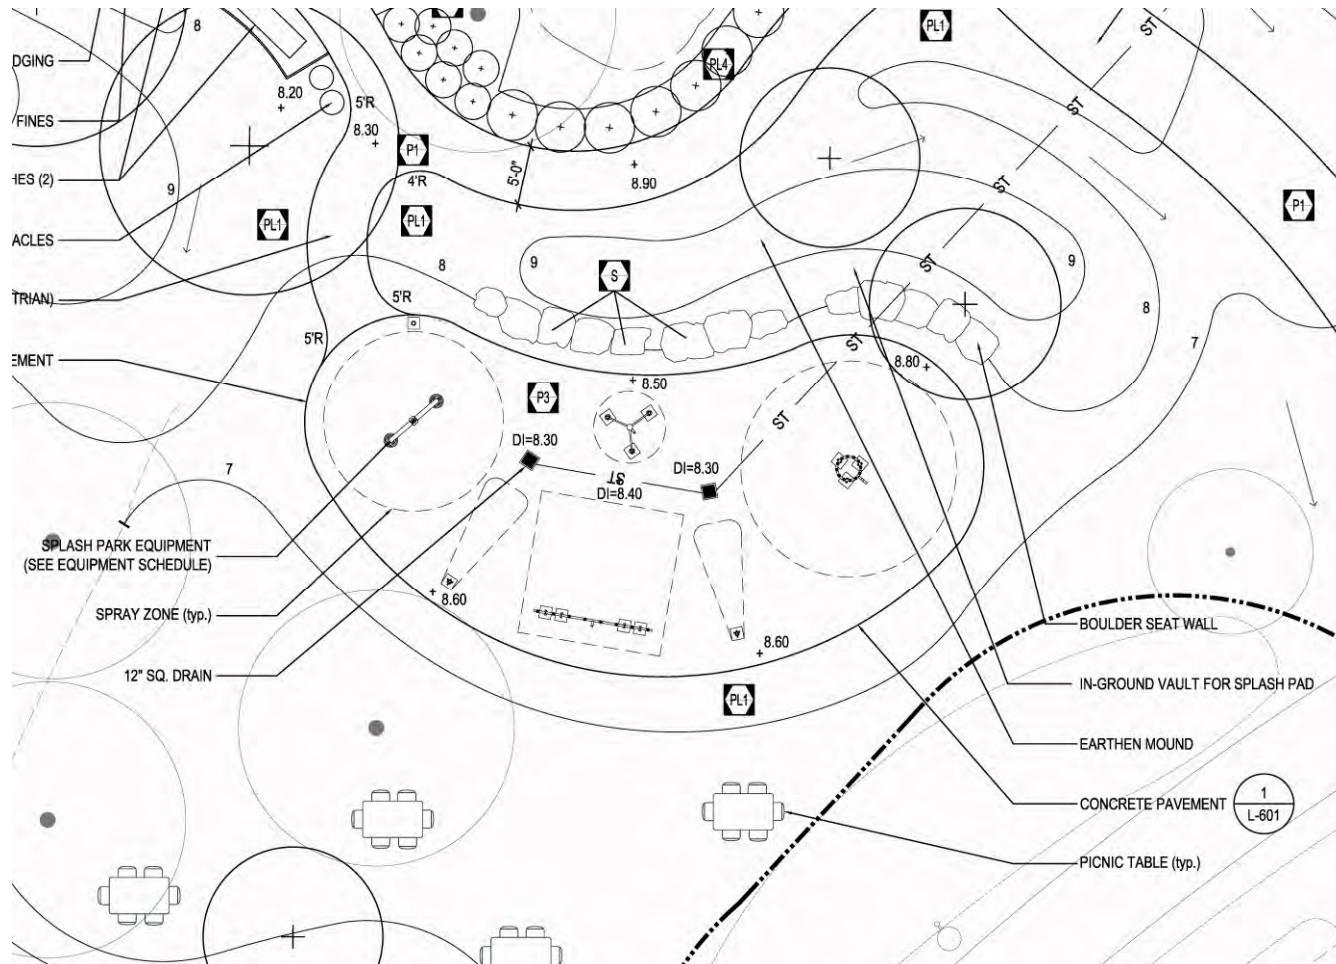

RGR Landscape

Pierson Park

Tarrytown, New York



PIERSON PARK SPLASHPAD, NY, view 1

VORTEX AQUATIC STRUCTURES INTERNATIONAL INC. WWW.VORTEX-INTL.COM 1-877-5VORTEX © 2008 VORTEX INTERNATIONAL, ALL RIGHTS RESERVED.



RGR Landscape

Pierson Park

Tarrytown, New York



PIERSON PARK SPLASHPAD, NY, view 2

VORTEX AQUATIC STRUCTURES INTERNATIONAL INC. WWW.VORTEX-INTL.COM 1-877-5VORTEX © 2008 VORTEX INTERNATIONAL, ALL RIGHTS RESERVED.



RGR Landscape

Pierson Park

Tarrytown, New York



RGR Landscape

Pierson Park


Tarrytown, New York



RGR Landscape

Pierson Park


Tarrytown, New York

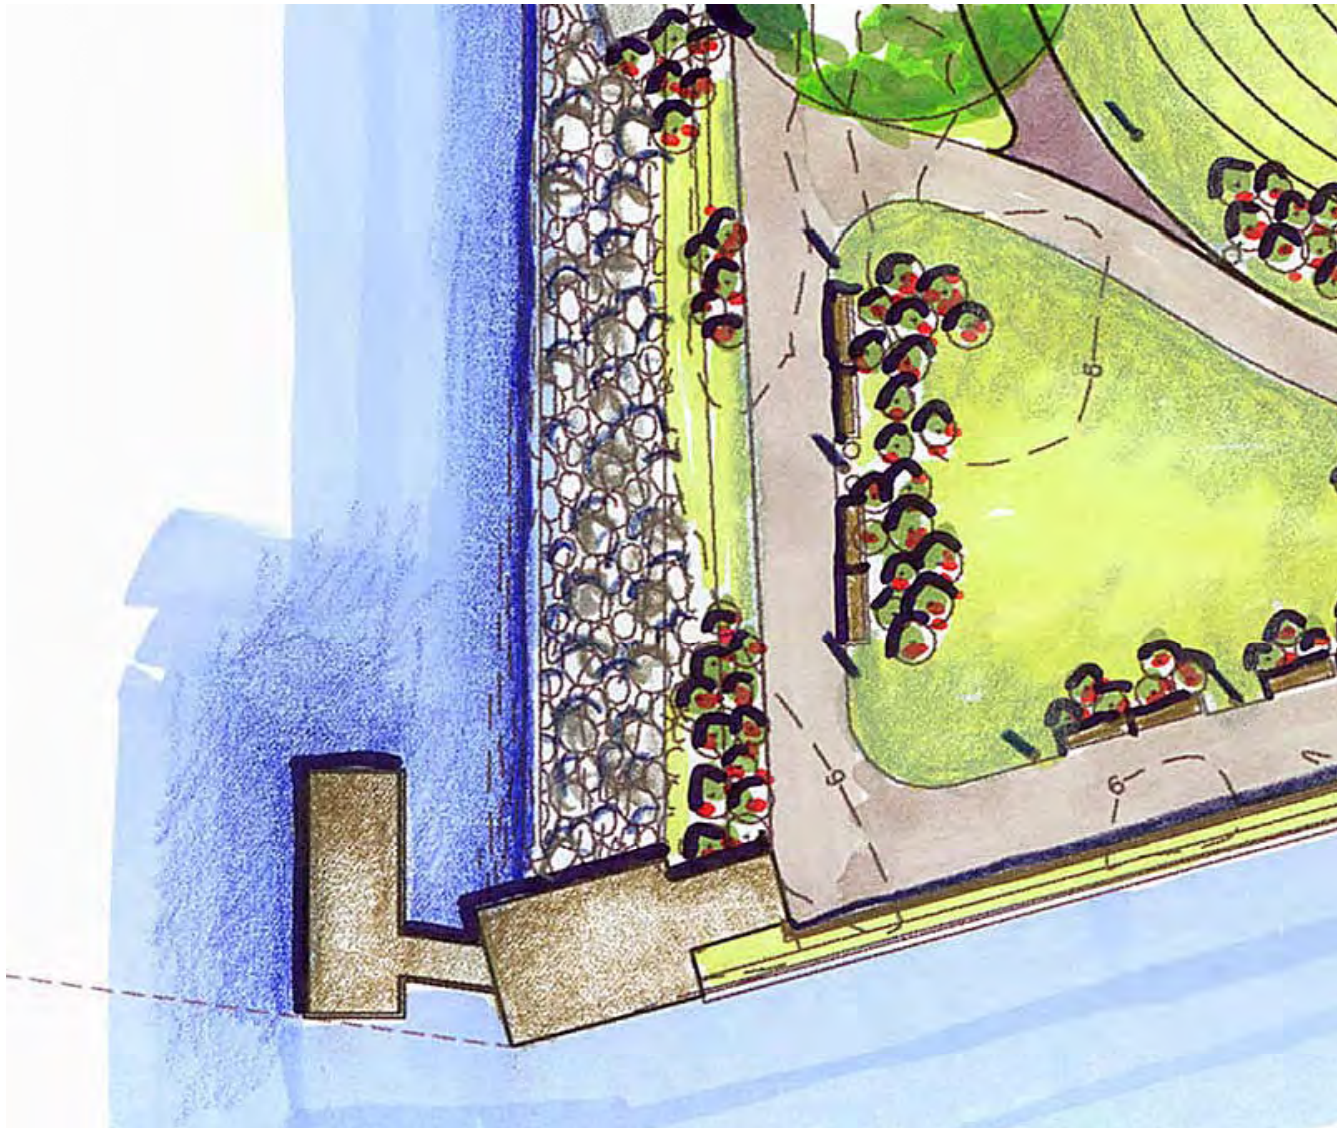

RGR Landscape

Pierson Park


Tarrytown, New York

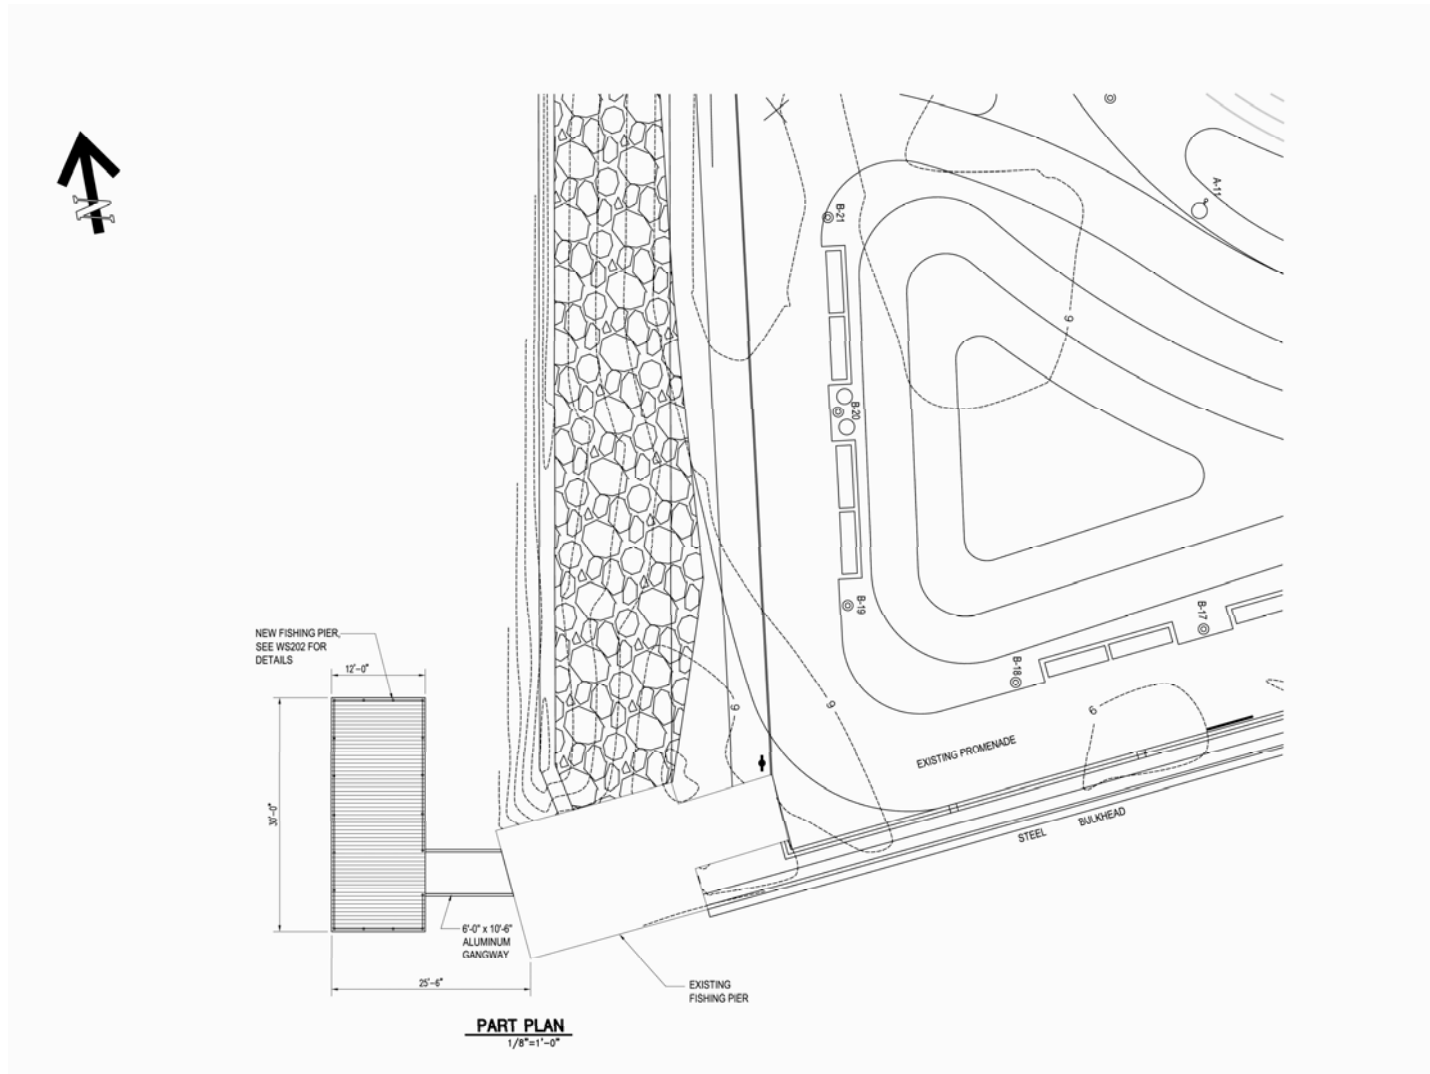

RGR Landscape

Pierson Park


Tarrytown, New York

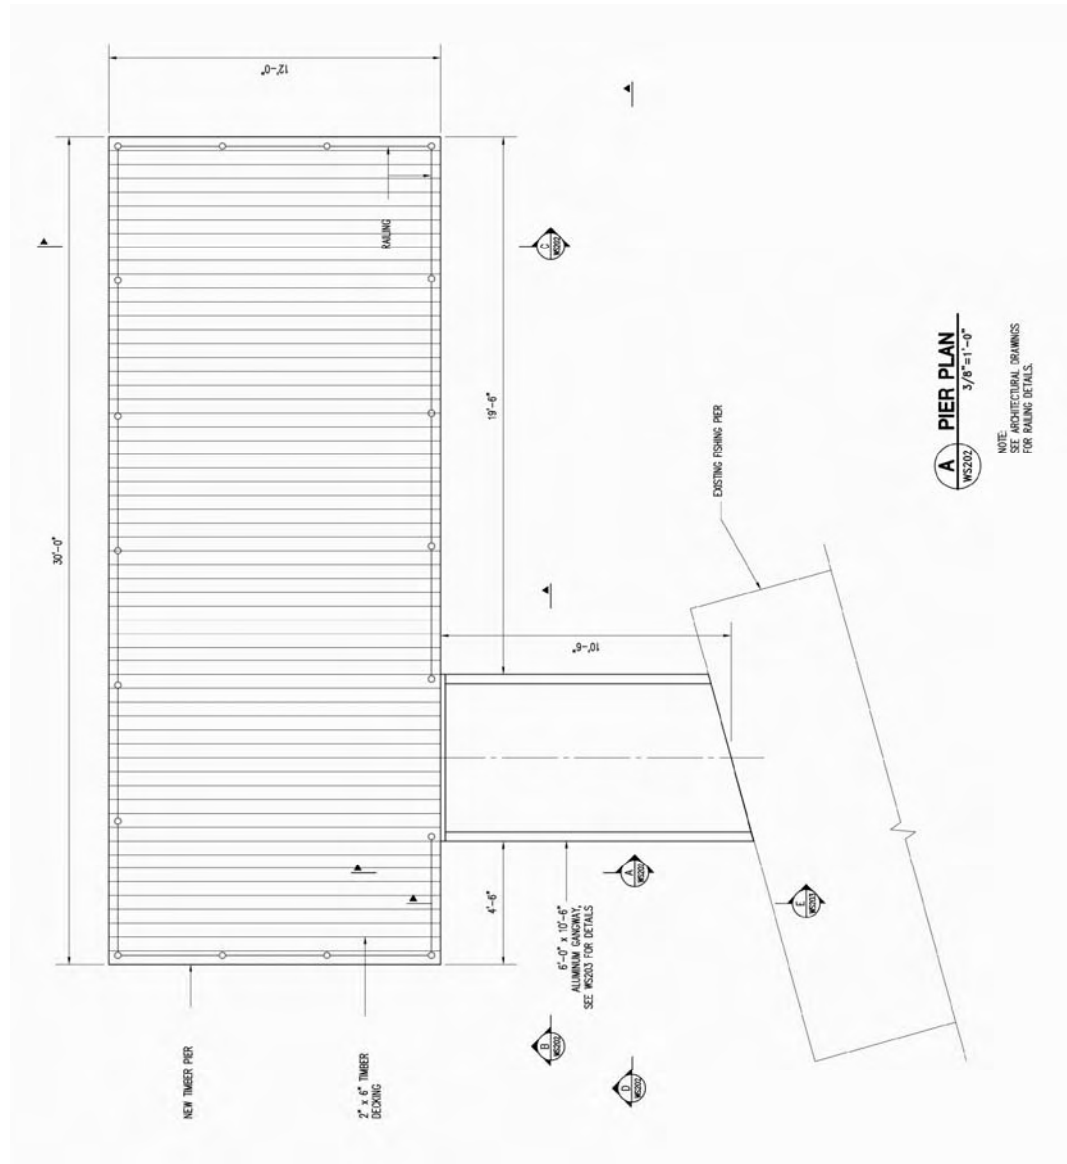

RGR Landscape

Pierson Park

Tarrytown, New York

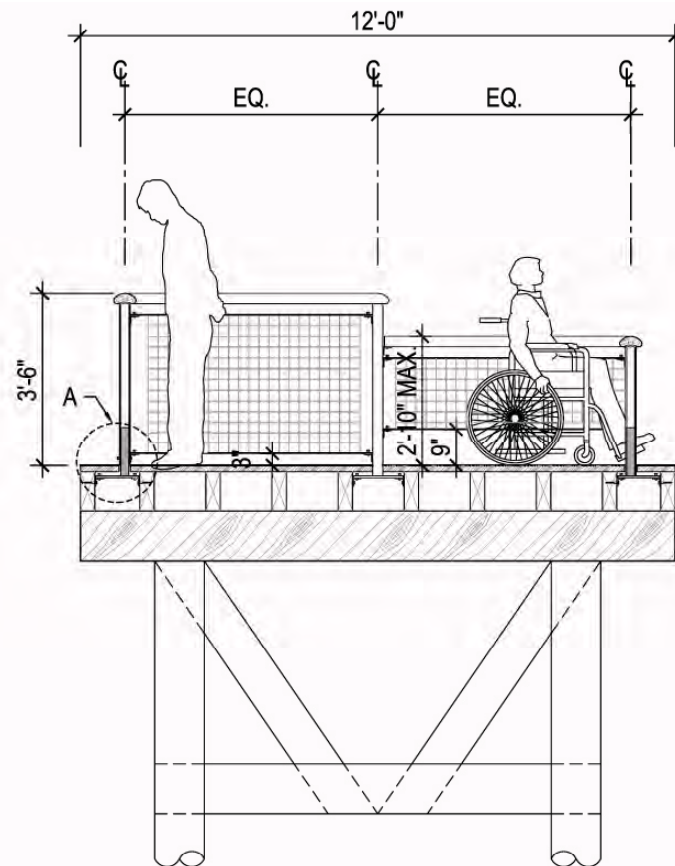

6


FISHING PIER RAIL - CROSS SECTION

SCALE: 1/4" = 1'-0"

RGR Landscape

Pierson Park

Tarrytown, New York

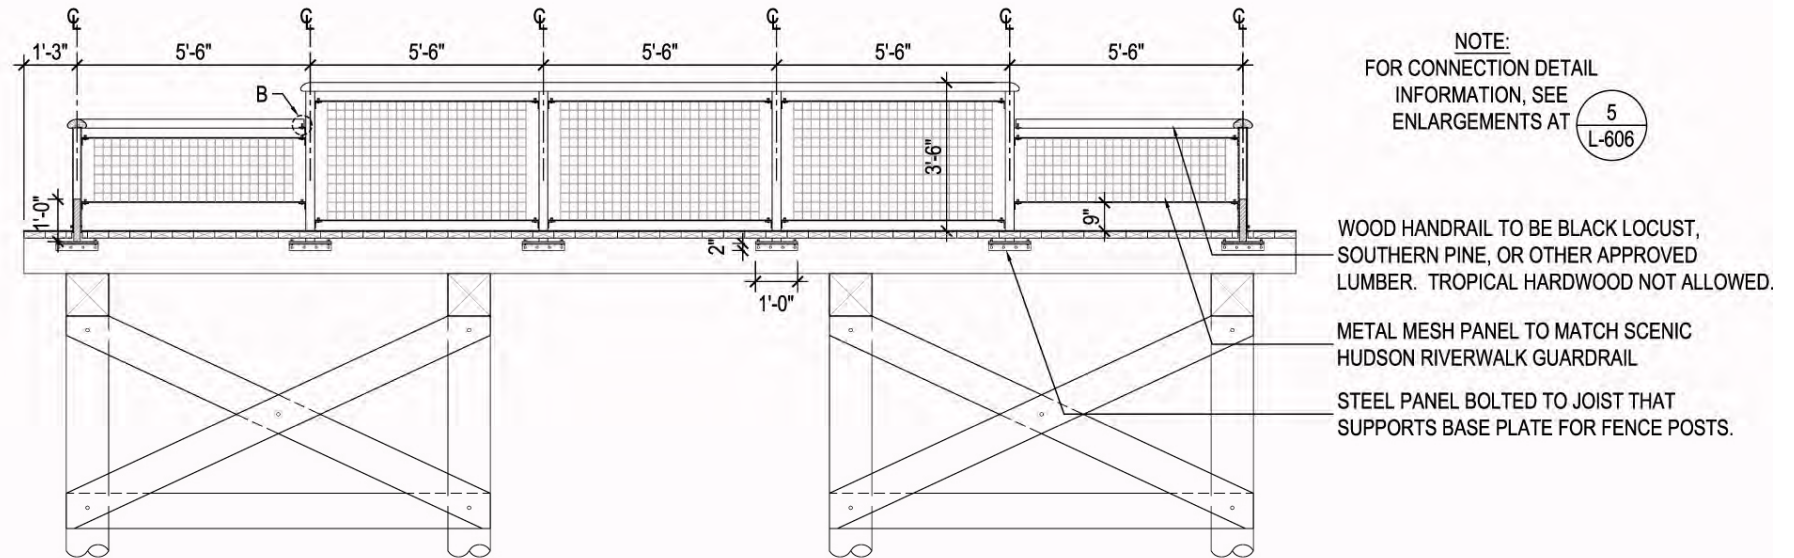

7

FISHING PIER RAIL - LONGITUDINAL SECTION

SCALE: 1/4" = 1'-0"

Pierson Park New York



RGR Landscape

Pierson Park

Tarrytown, New York



RGR Landscape

Pierson Park

Tarrytown, New York



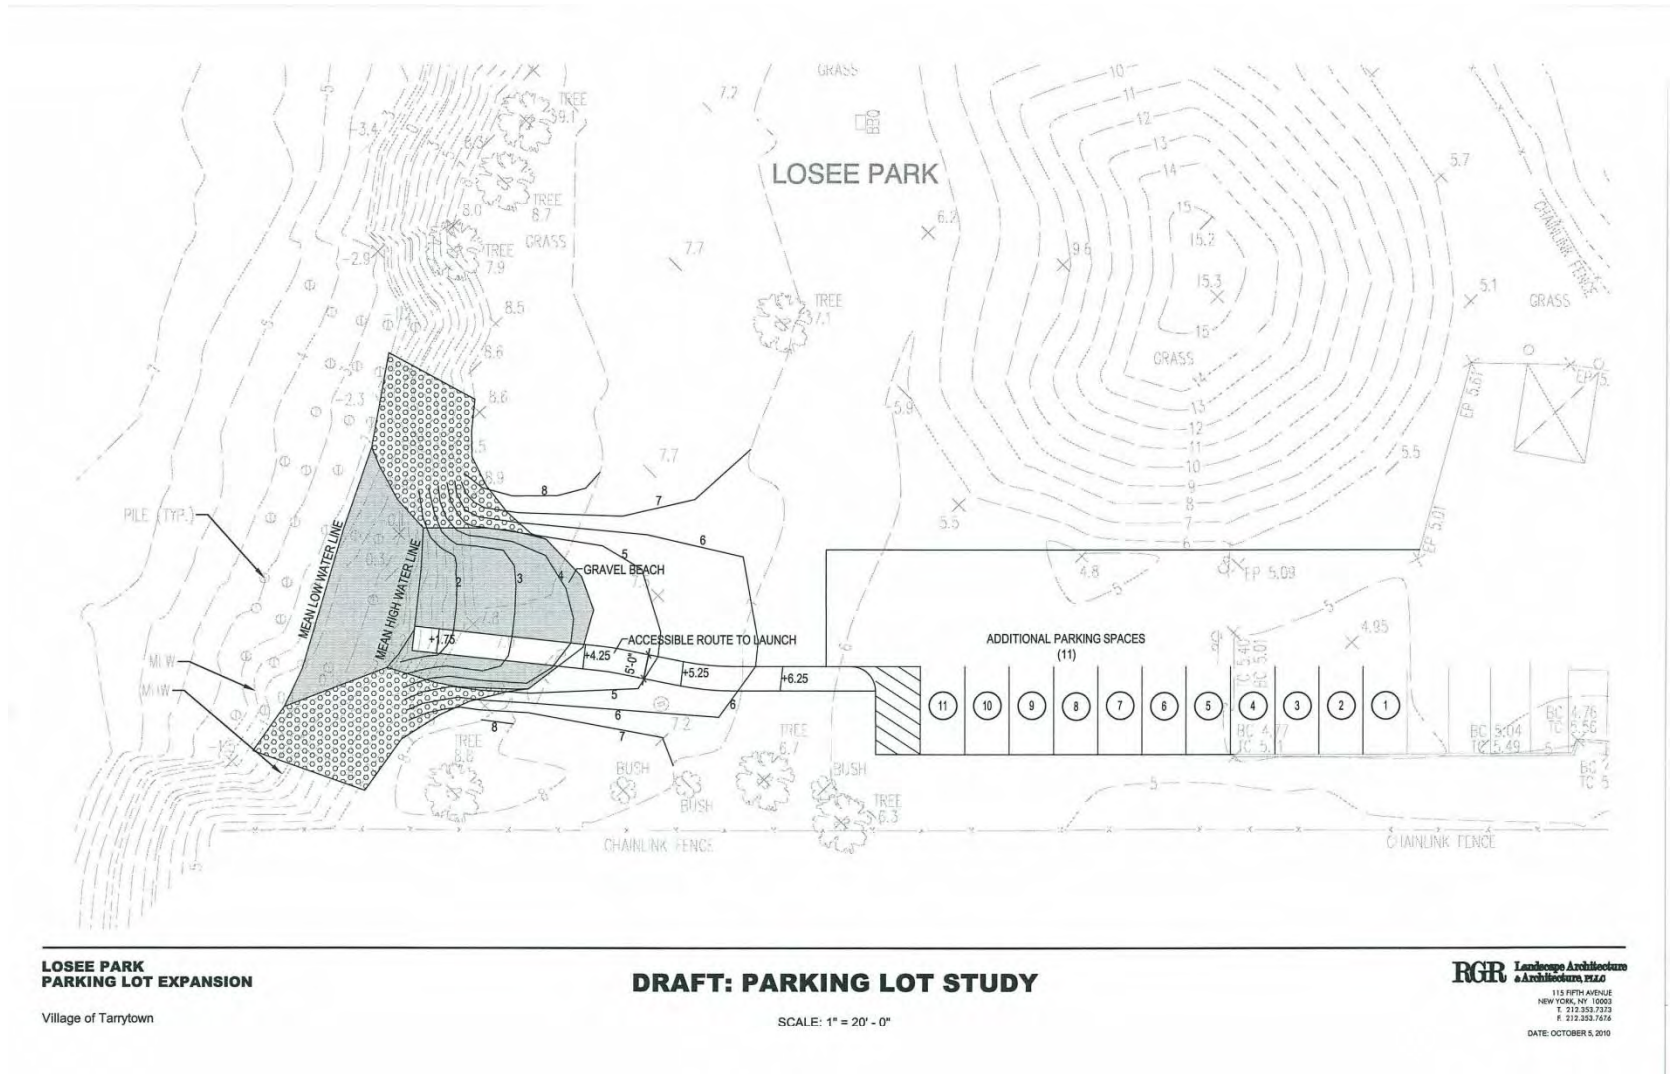

RGR Landscape

Pierson Park

Tarrytown, New York



Light Post and Fixture



Bollard Light



Wood Bollard



Trash Receptacle



Bench



Fence

Pierson Park

Tarrytown, New York



Malus floribunda - Japanese Crabapple



Malus 'Donald Wyman' - Wyman Crabapple



Malus 'Snow Drift' - Snowdrift Crabapple



Magnolia virginiana - Sweetbay Magnolia



Prunus serrulata 'Kwanzan' - Kwanzan Cherry



Prunus yedoensis - Yoshino Cherry



Viburnum prunifolium - Blackhaw Viburnum